



This drawing is the property of SPG DESIGN LIMITED. Copyright is reserved by them and no part of this drawing may be reproduced in any form, material or electronic format without the written consent of the copyright owner. The drawing is issued on the condition that it is not copied, reproduced, retained or disclosed to any unauthorised person, either wholly or in part without the consent in writing of:

Do not scale off this drawing - All dimensions and setting out to be verified on site. If in doubt contact the originator for clarification.


NOTES:

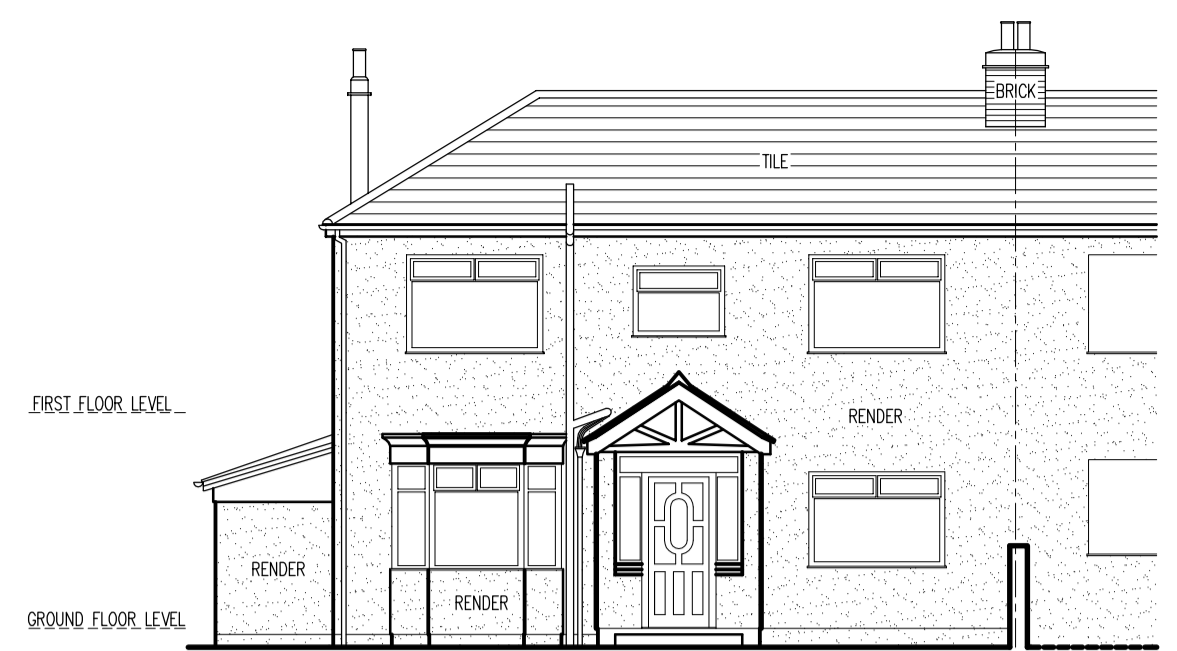

Existing FRONT ELEVATION

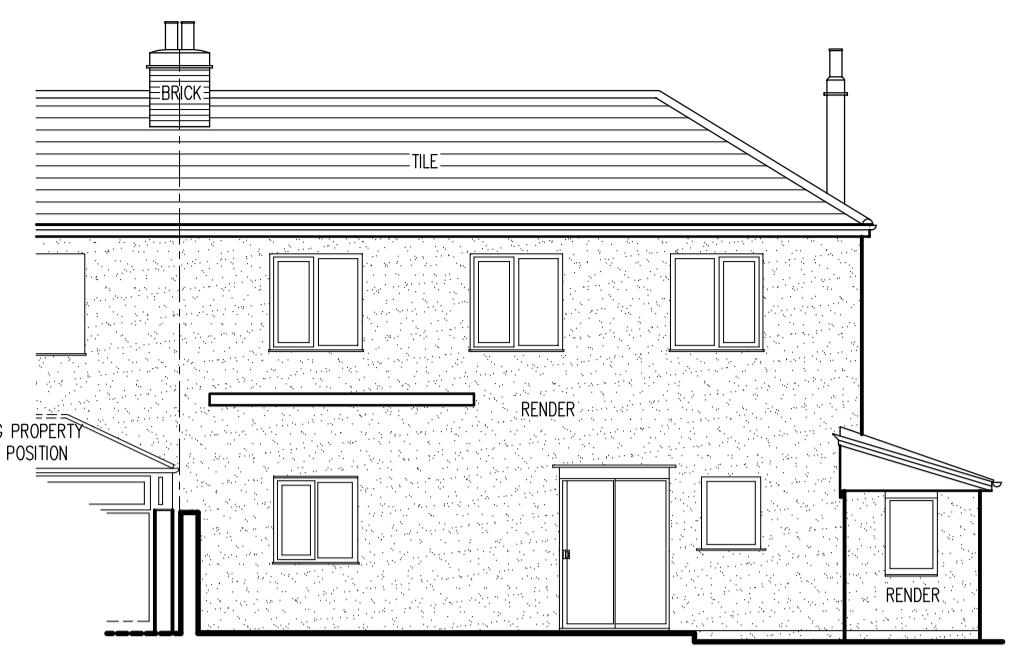

Existing REAR ELEVATION

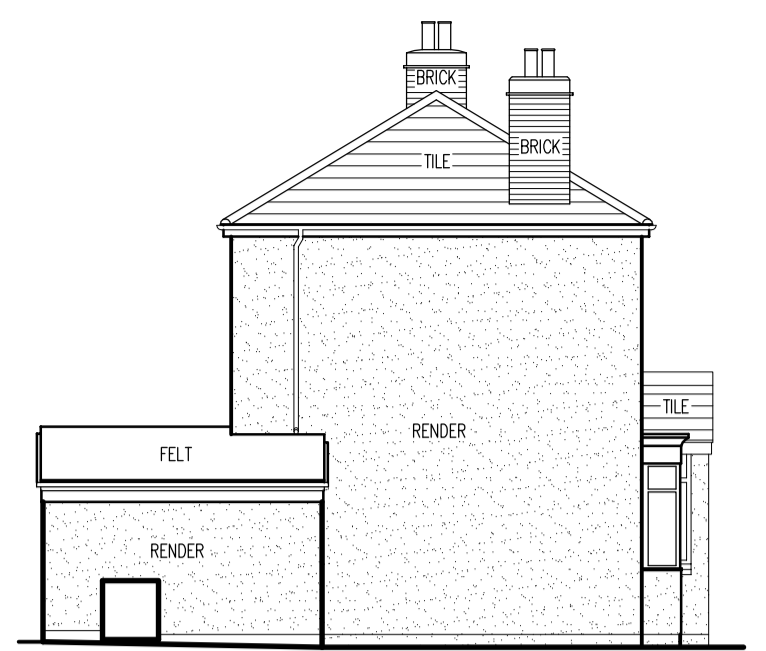


Existing SIDE ELEVATION




Proposed FRONT ELEVATION




Proposed REAR ELEVATION

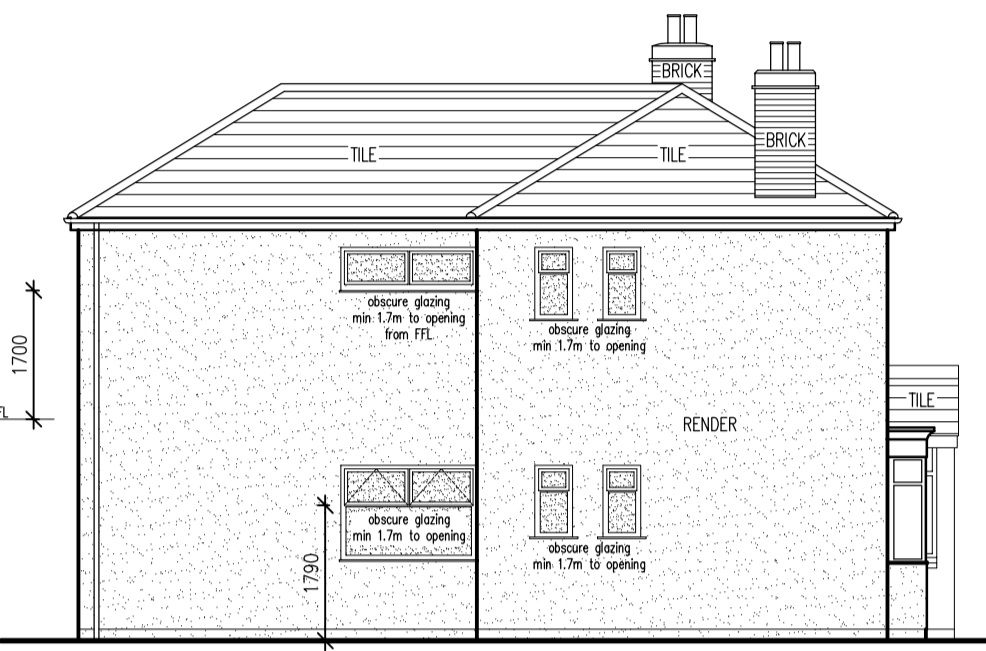


Proposed SIDE ELEVATION

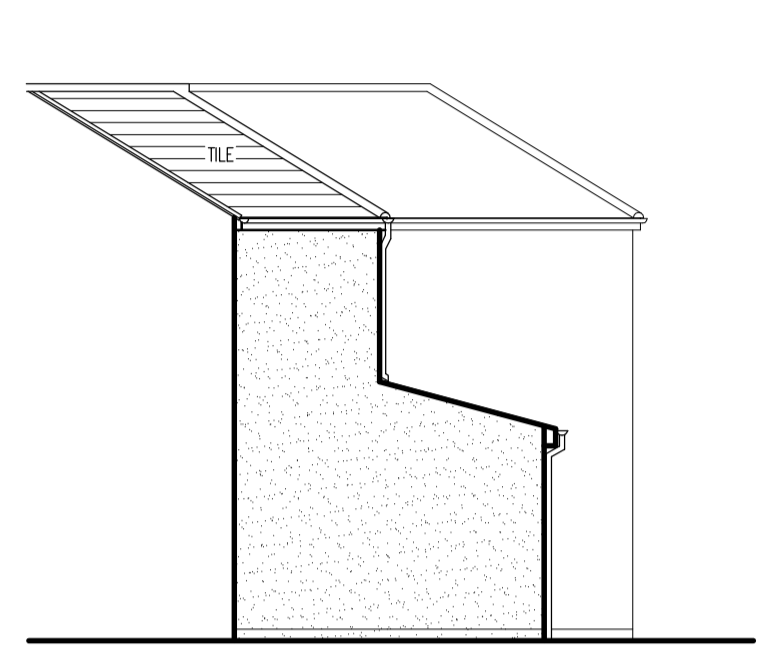



Proposed SIDE ELEVATION

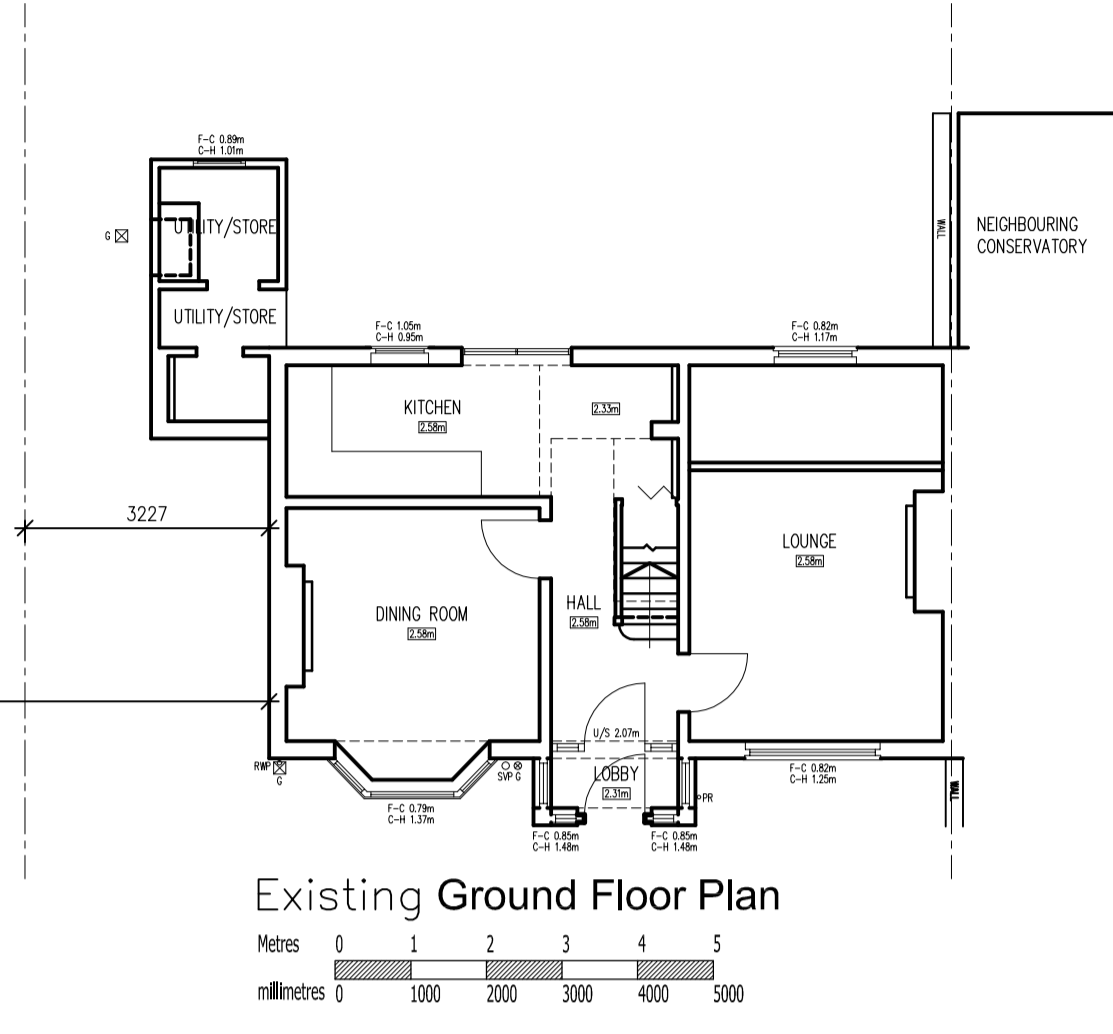


Site Location Plan Scale 1:1250

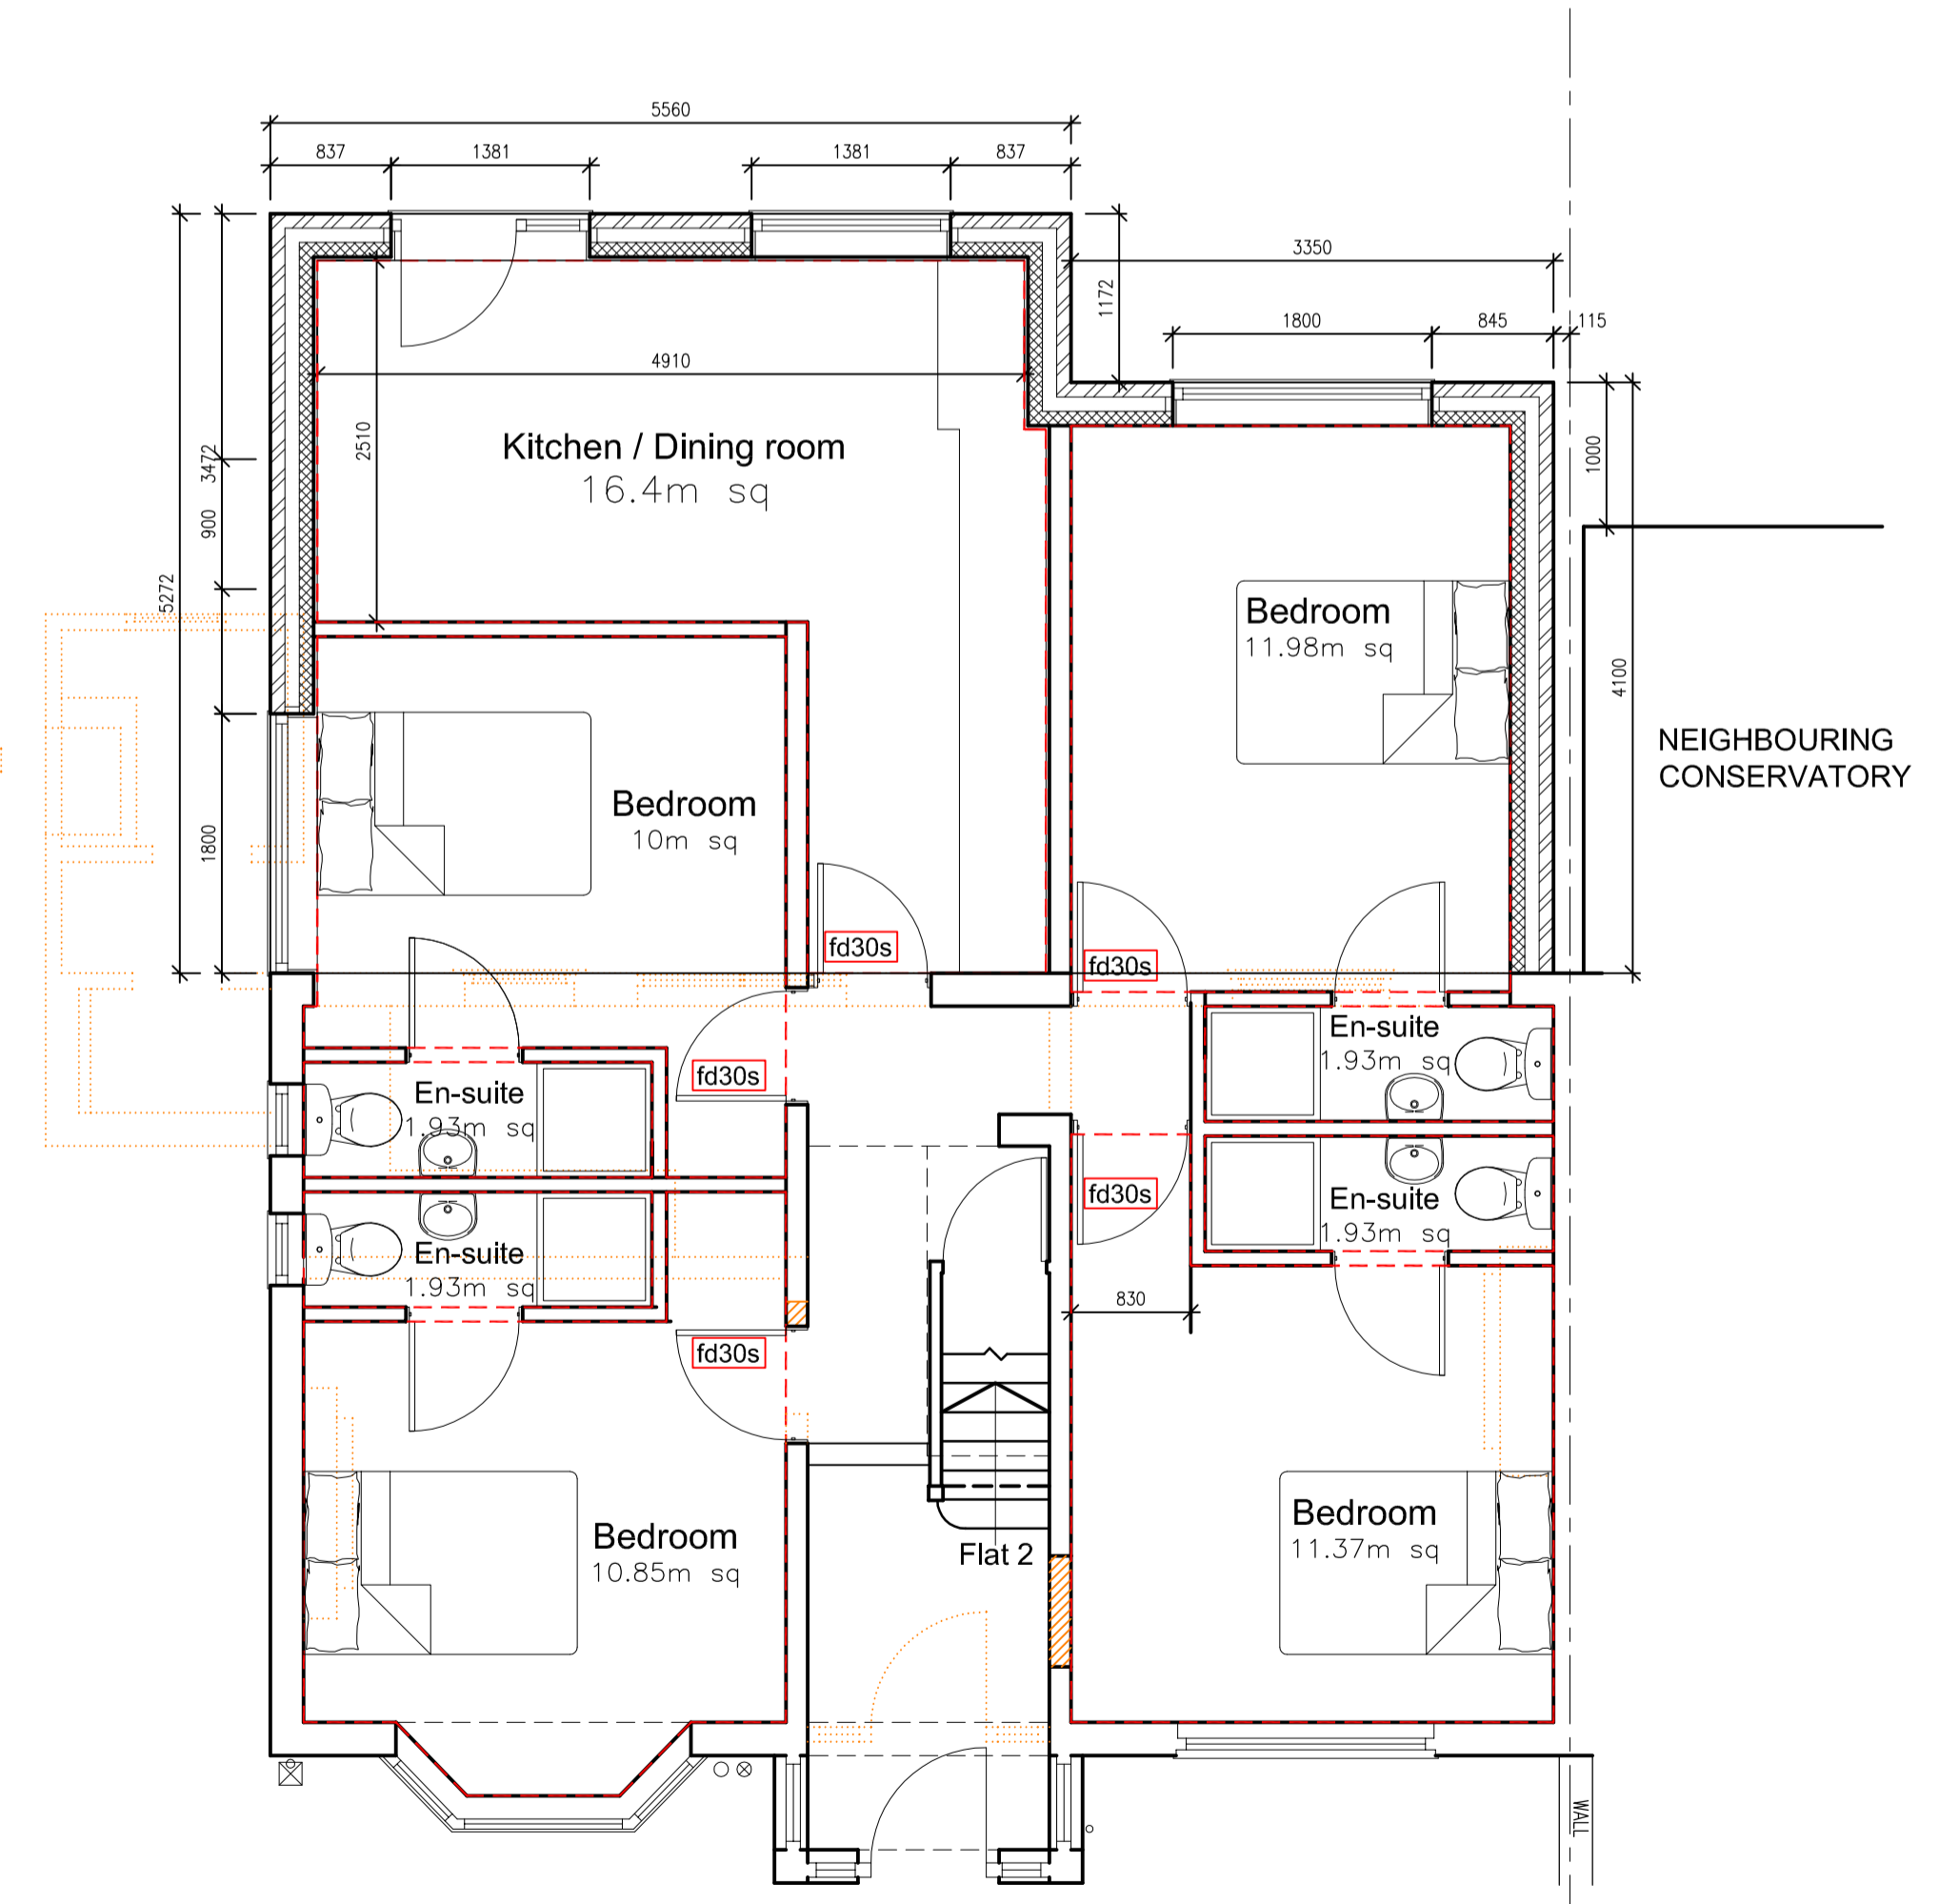

Proposed Ground Floor Plan Metres 0 1 2 3 4 5 millimetres 0 1000 2000 3000 4000 5000

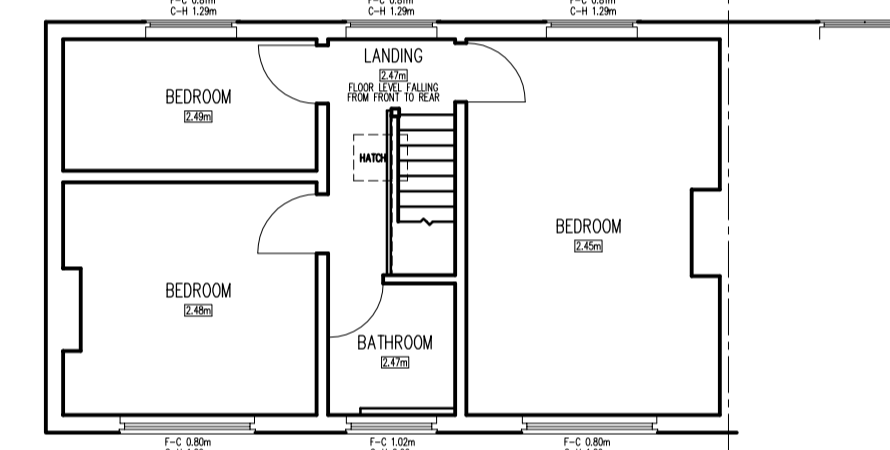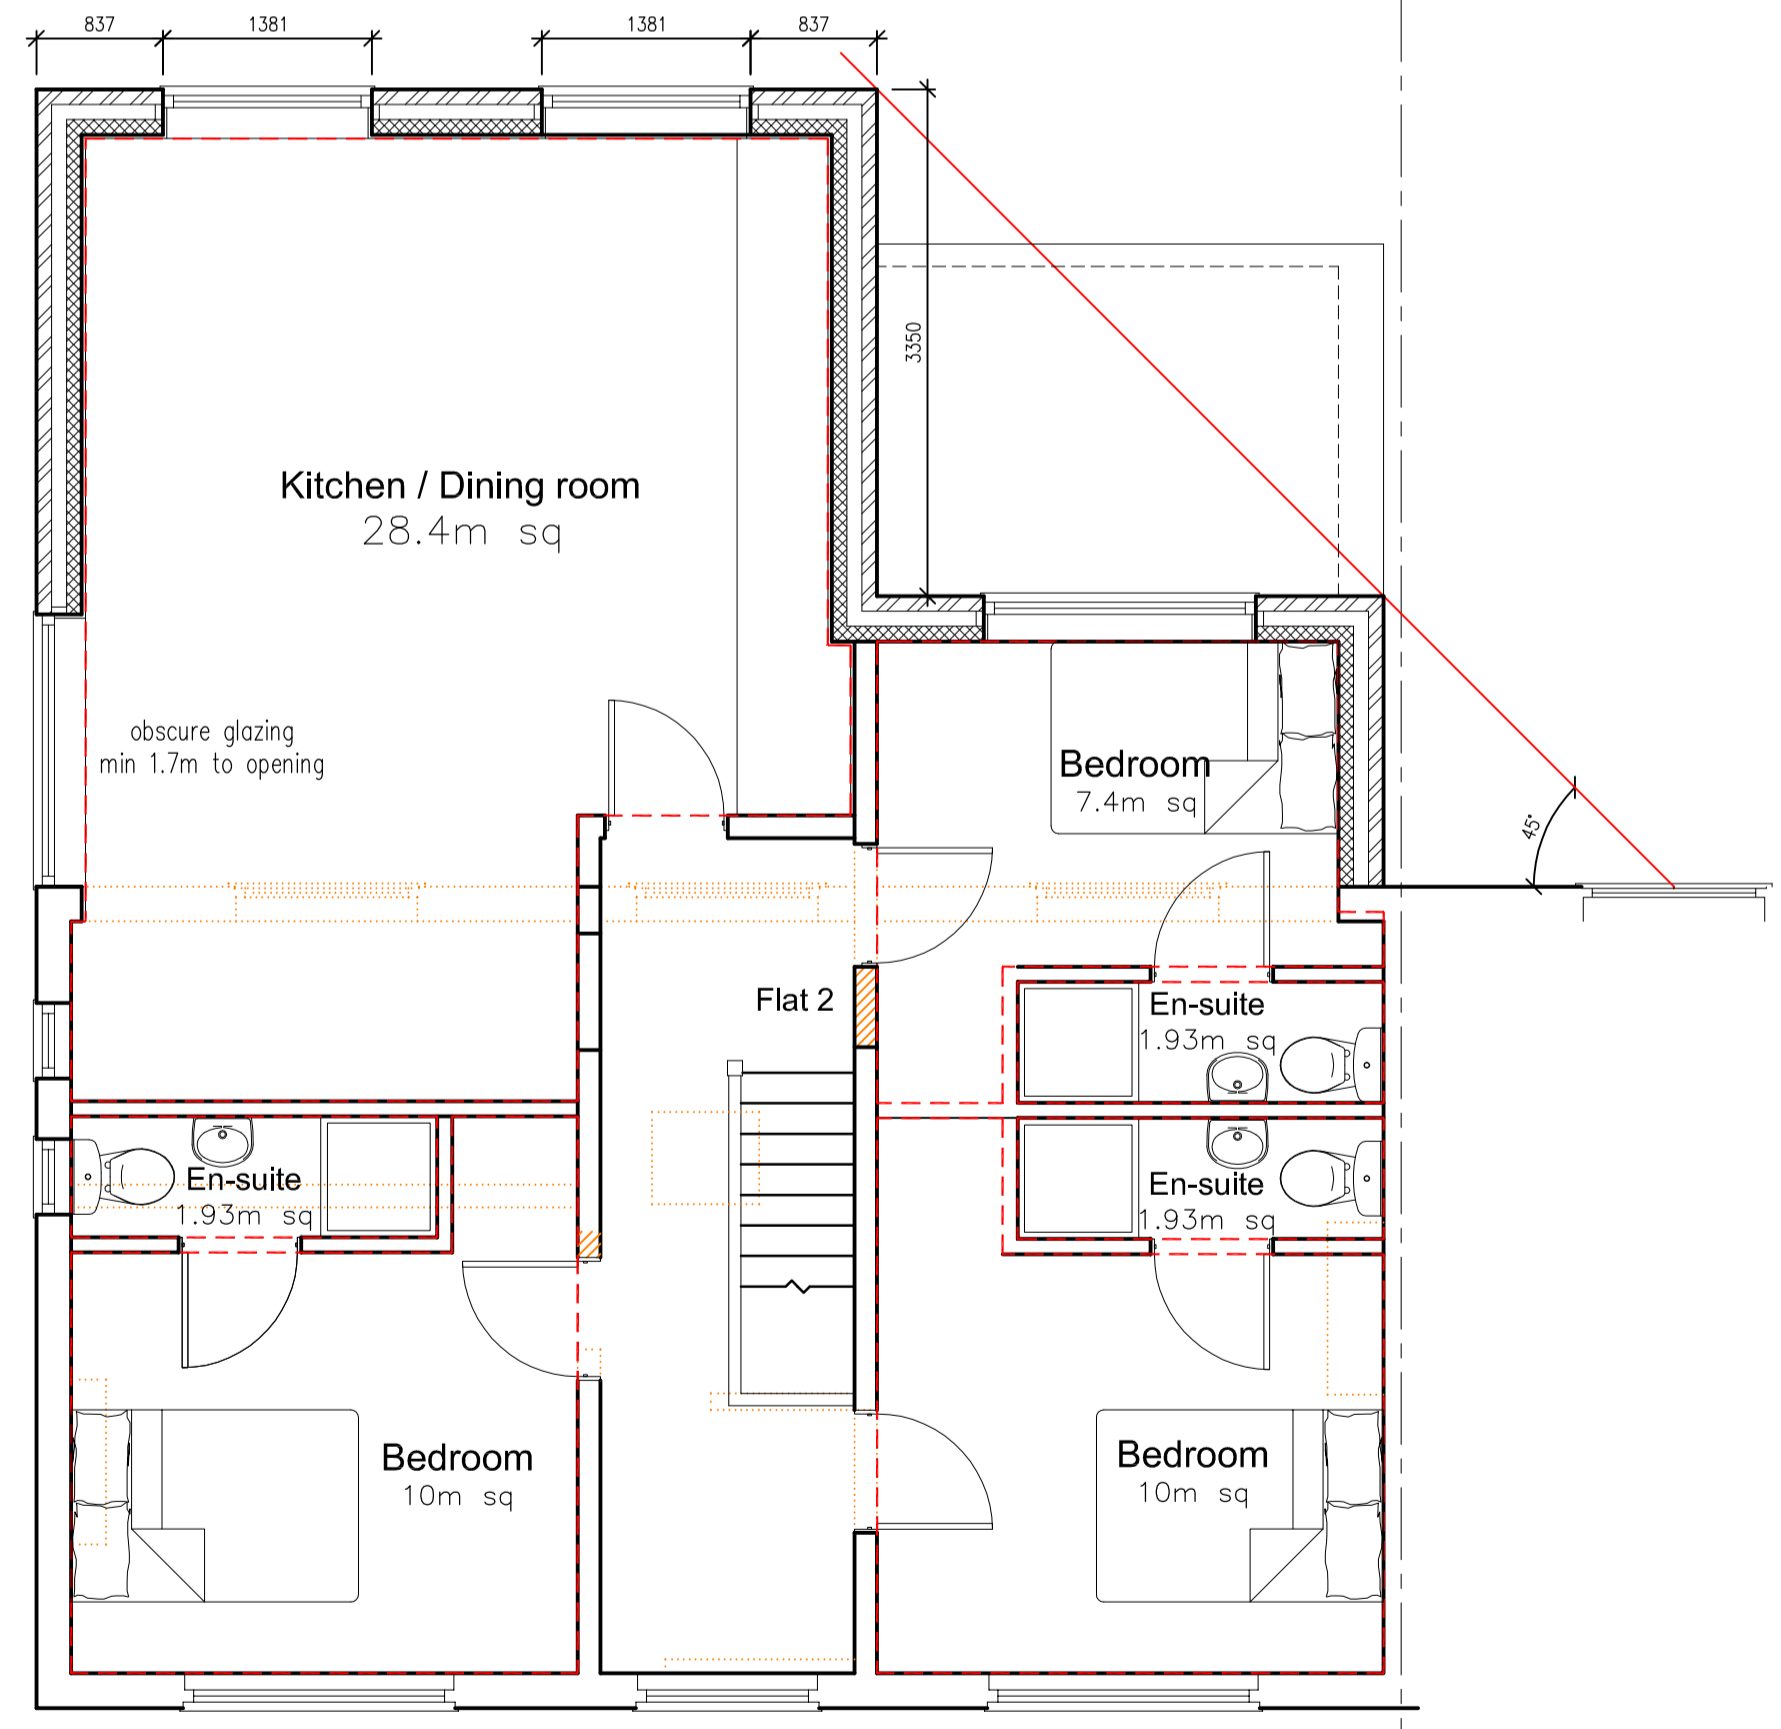


Existing First Floor Plan Metres 0 1 2 3 4 5 millimetres 0 1000 2000 3000 4000 5000

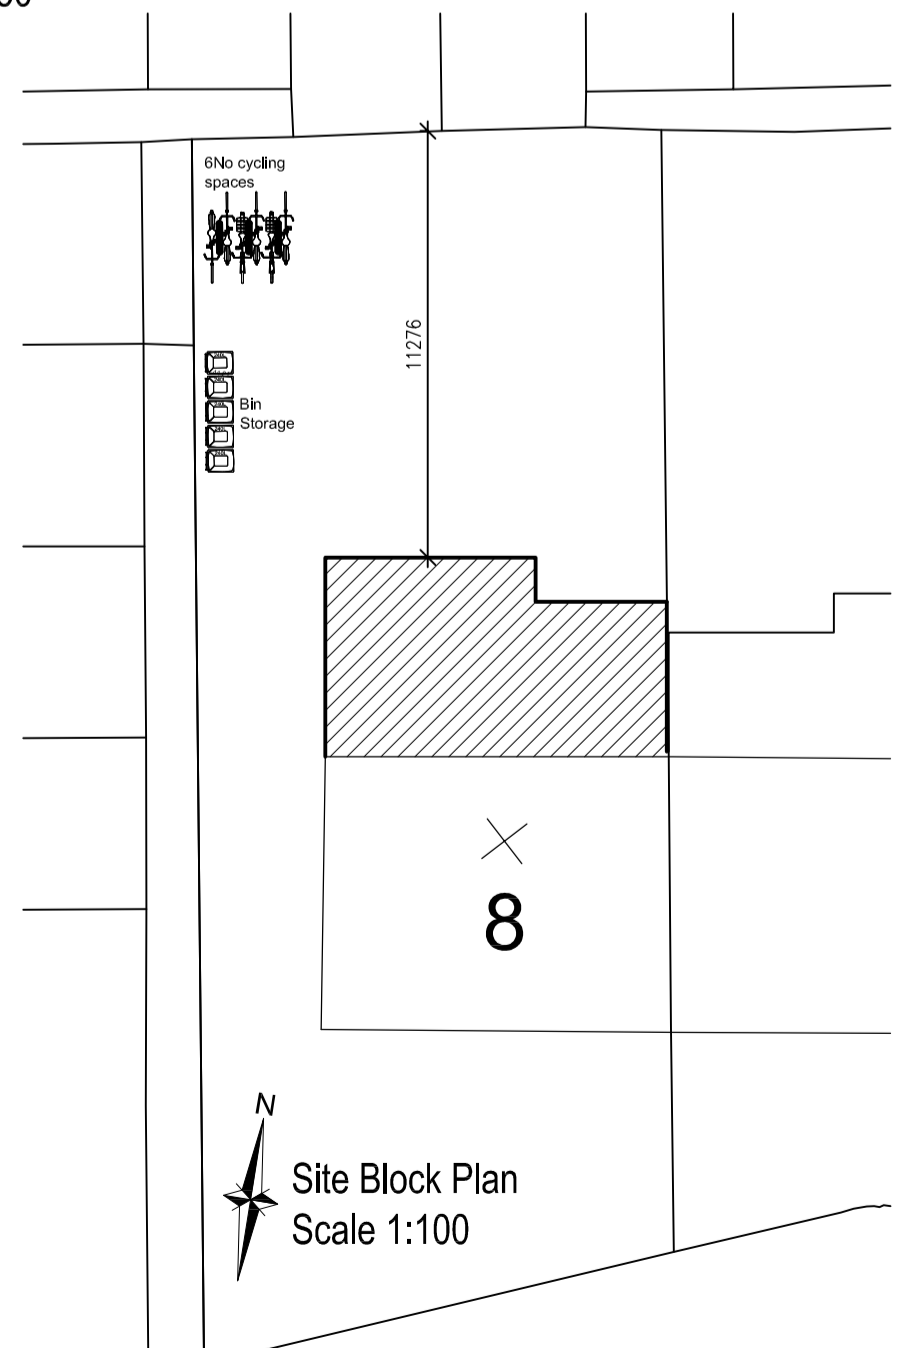

B	Apr 17	Amended building, room numbers reduced	SG
A	Apr 17	Amended building size reduced	SG
Rev	Date	Description	By Chkd

Drawing status:
 Preliminary For Approval
 For Tender For Construction
 For Comment For Record

Consultant
 ARCHITECTURAL CONSULTANTS
 1160 Elliott Court Herald Avenue Coventry CV5 6UB
 t: 01676 540954 www.spg-design.com

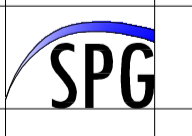

Site Location
 8 Knight Avenue Coventry CV1 2AY

Project Title:
 Change of Use from C3 to HMO

Drawing Title:
 Floor Plans & Elevations

Project No: 7159	Dwg No: 01	Revision: B
Drawn: SG / JJ	Scale: 1:50 1:100 @ A1	Date: Feb 17